


01 PROPOSED NORTH ELEVATION

REF 2234.C.010
 SCALE 1:100

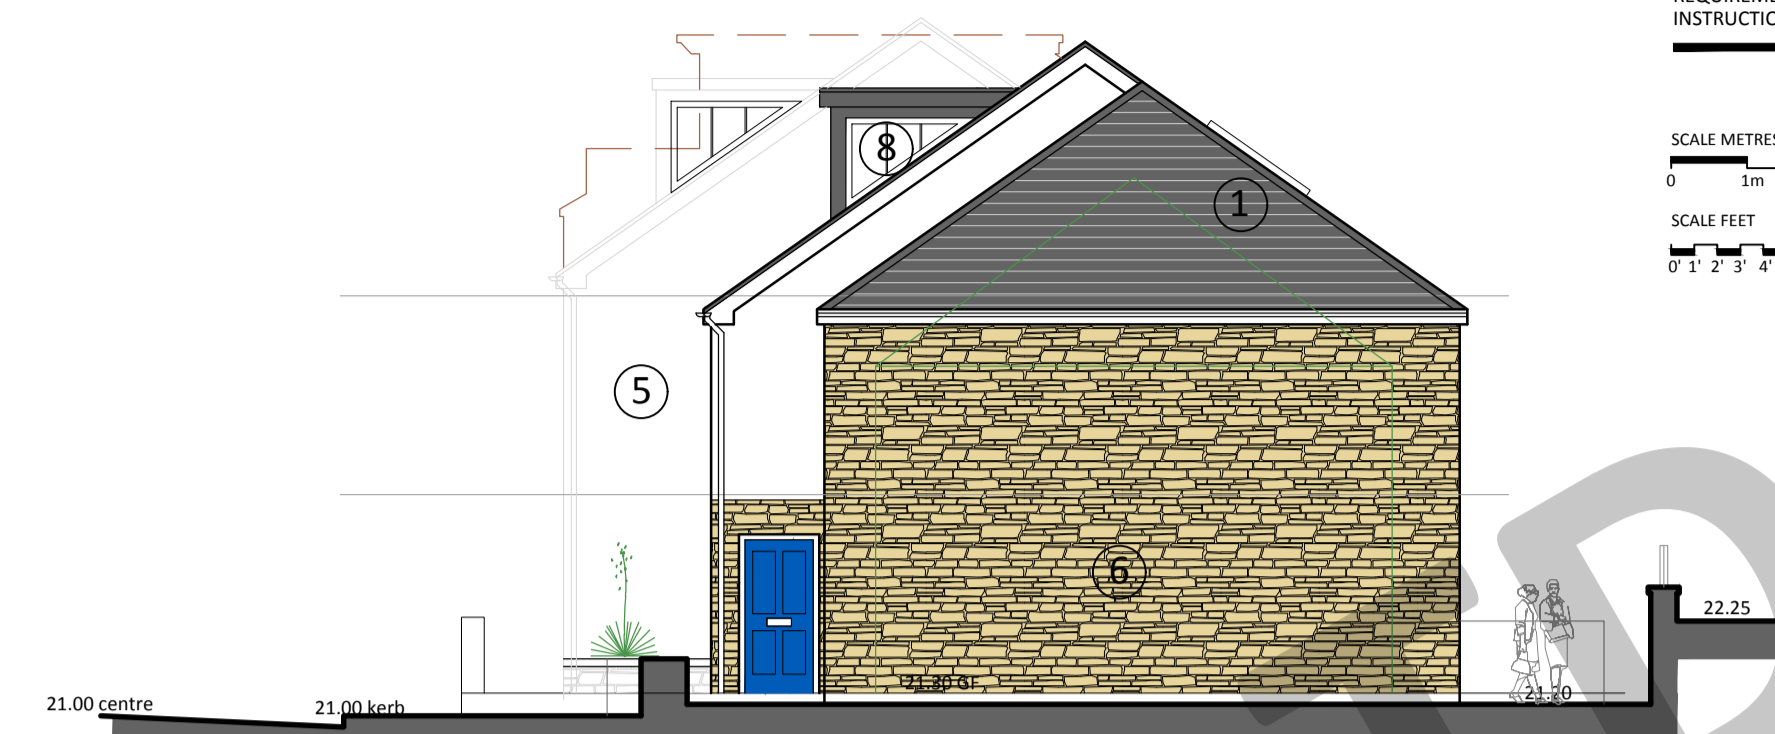

02 PROPOSED WEST ELEVATION

REF 2234.C.010
 SCALE 1:100


SCHEDULE OF MATERIALS

- ① Natural Slate Roof
- ② Velux Rooflights
- ③ Vertical Slate Hanging
- ④ Cast Iron effect rainwater goods
- ⑤ Smooth finish render
- ⑥ Natural granite walling
- ⑦ White Timber windows
- ⑧ GRP Dark grey dormers with glass cheeks




03 PROPOSED SOUTH ELEVATION

REF 2234.C.010
 SCALE 1:100

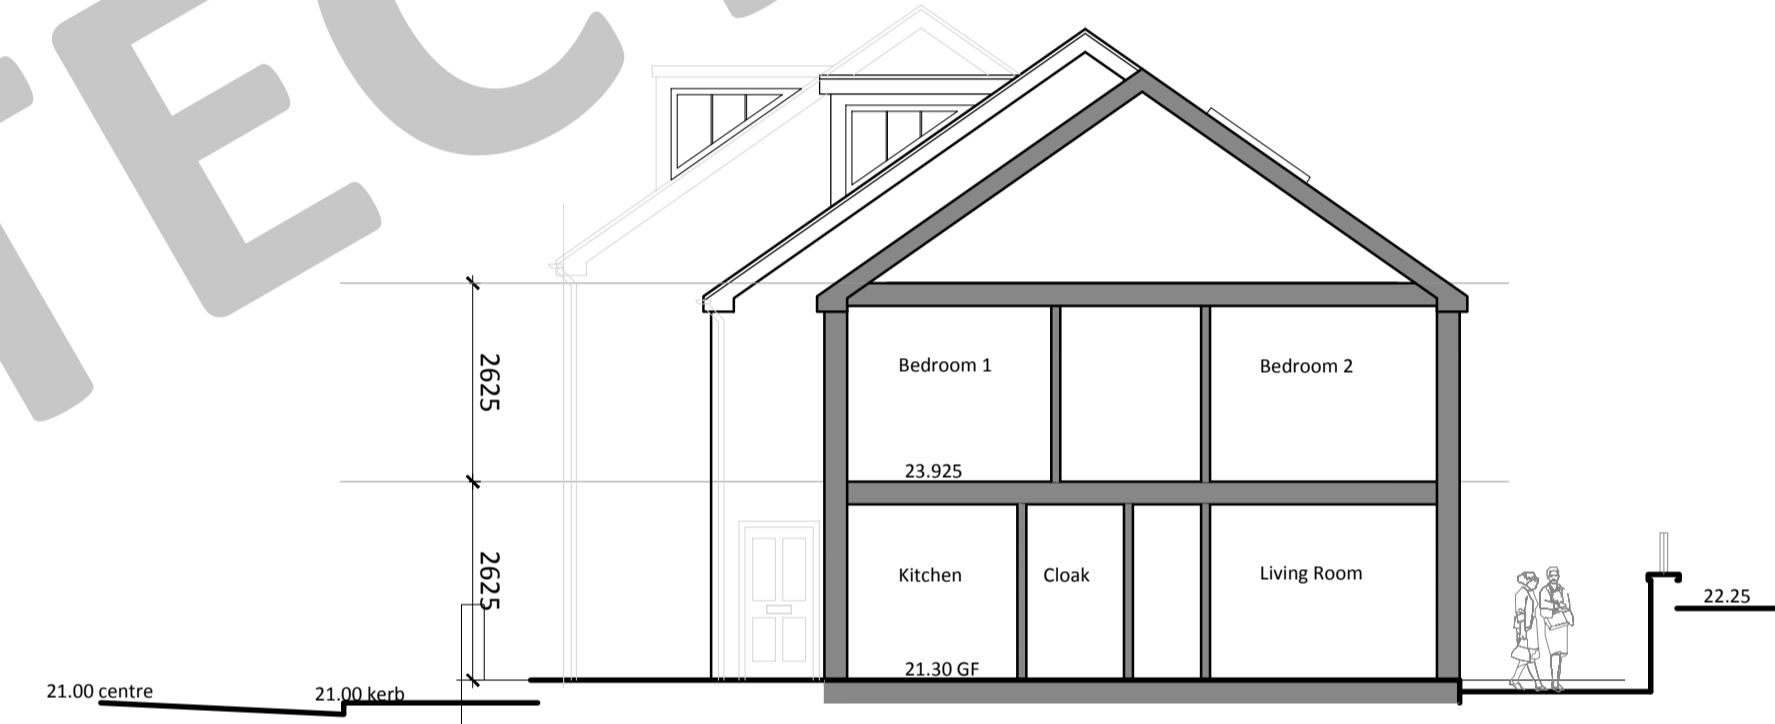


04 SECTION AA

REF 2234.C.010
 SCALE 1:100

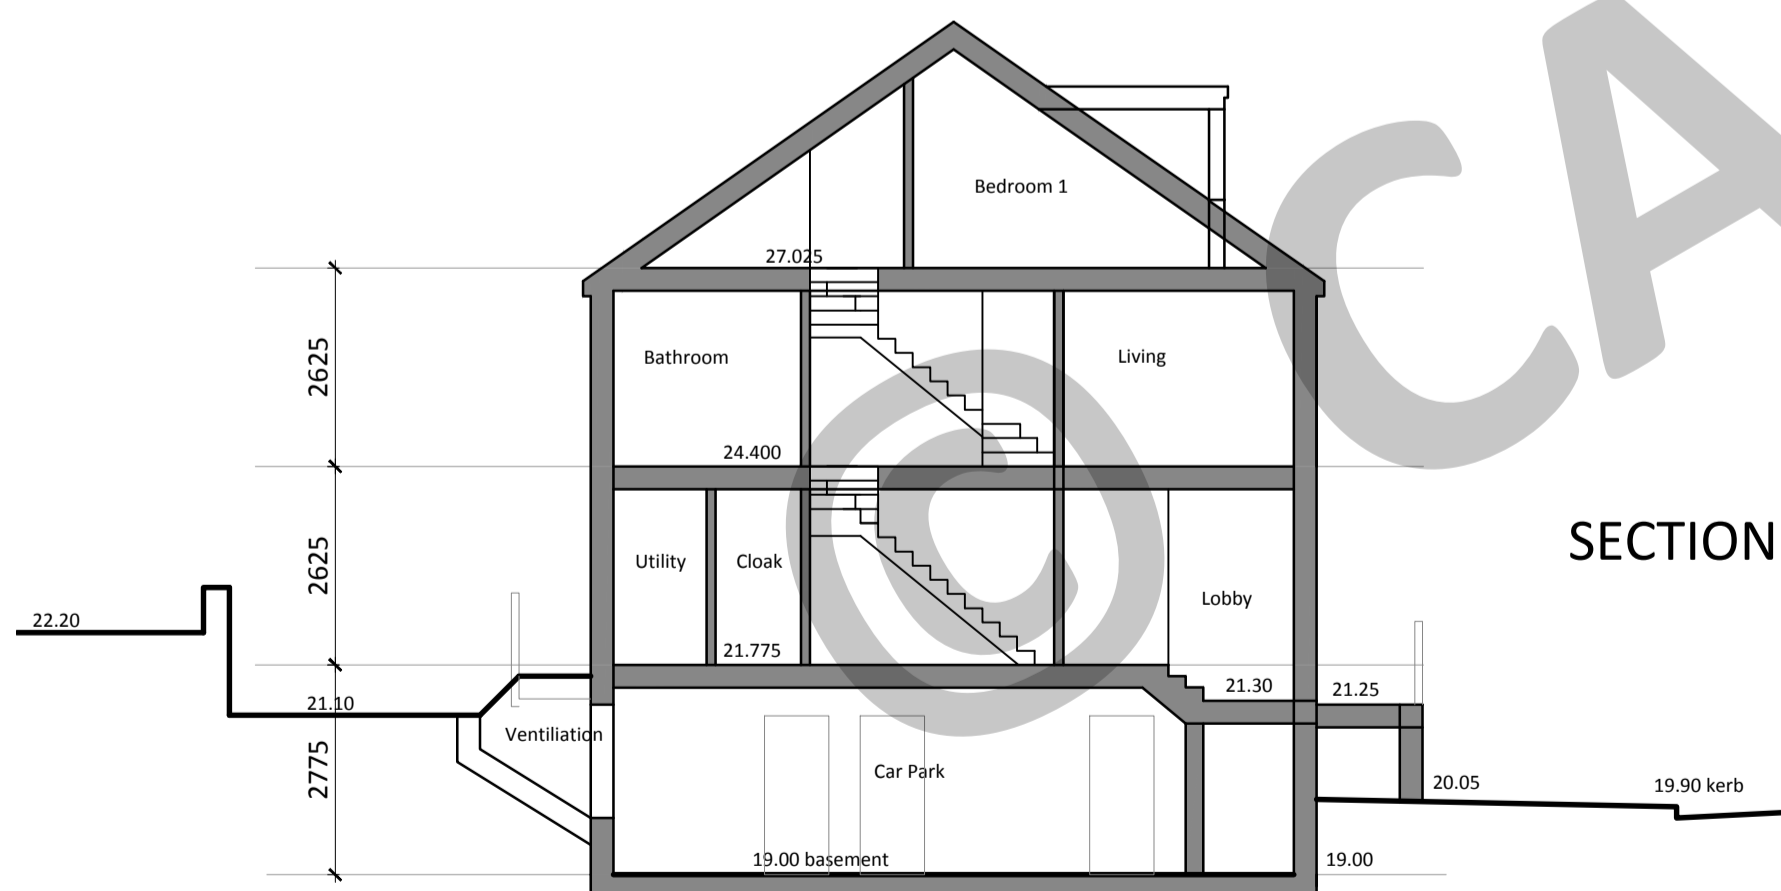

05 SECTION BB

REF 2234.C.010
 SCALE 1:100

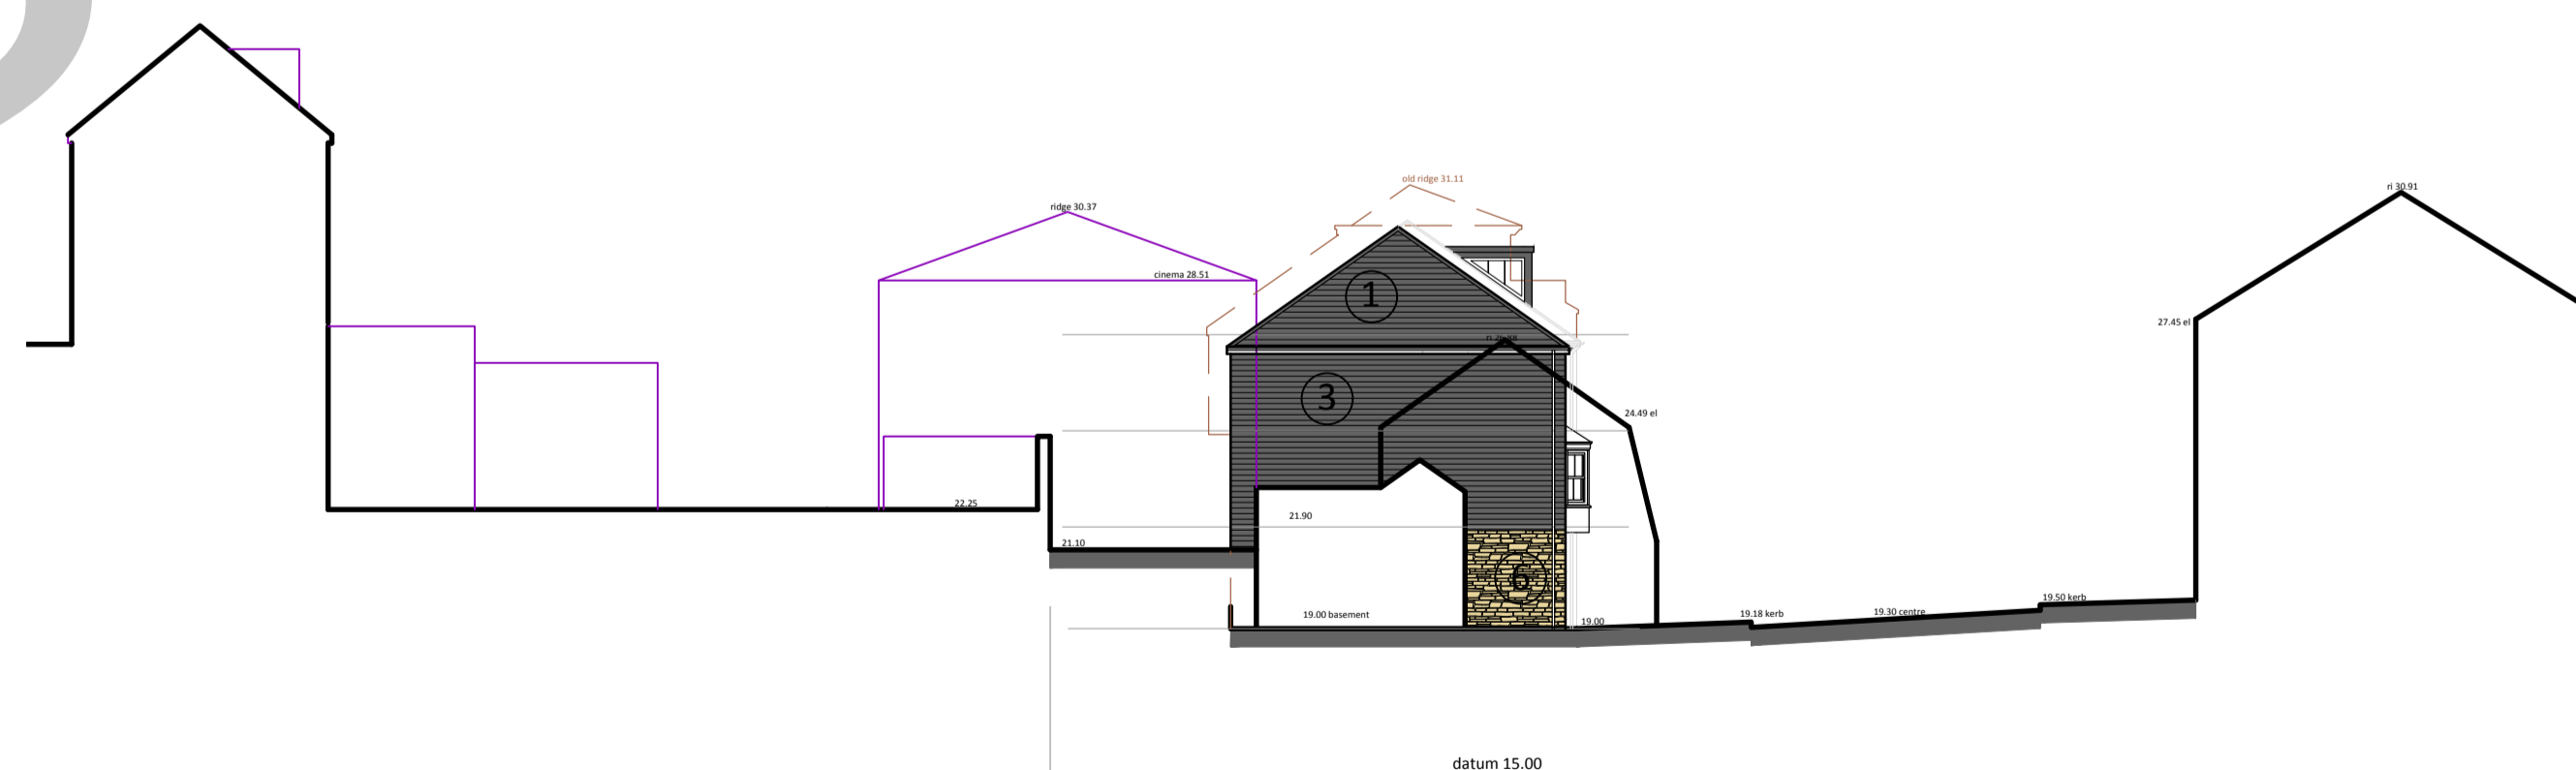

06 PROPOSED EAST ELEVATION / SECTION

REF 2234.C.010
 SCALE 1:200

E	New Planning Application	18/04/17	JFB
REV	DESCRIPTION	DATE	INS



PROPOSED REDEVELOPMENT SHEAF OF WHEAT CHAPEL STREET, ST IVES	JFB
JAMES GIBBS ST AUSTELL BREWERY PROPOSED ELEVATIONS	DATE SEP 15 SCALE 1:100 @ A1 CHECKED

PLANNING	2234.D.010	E
----------	------------	---