



# Garrick

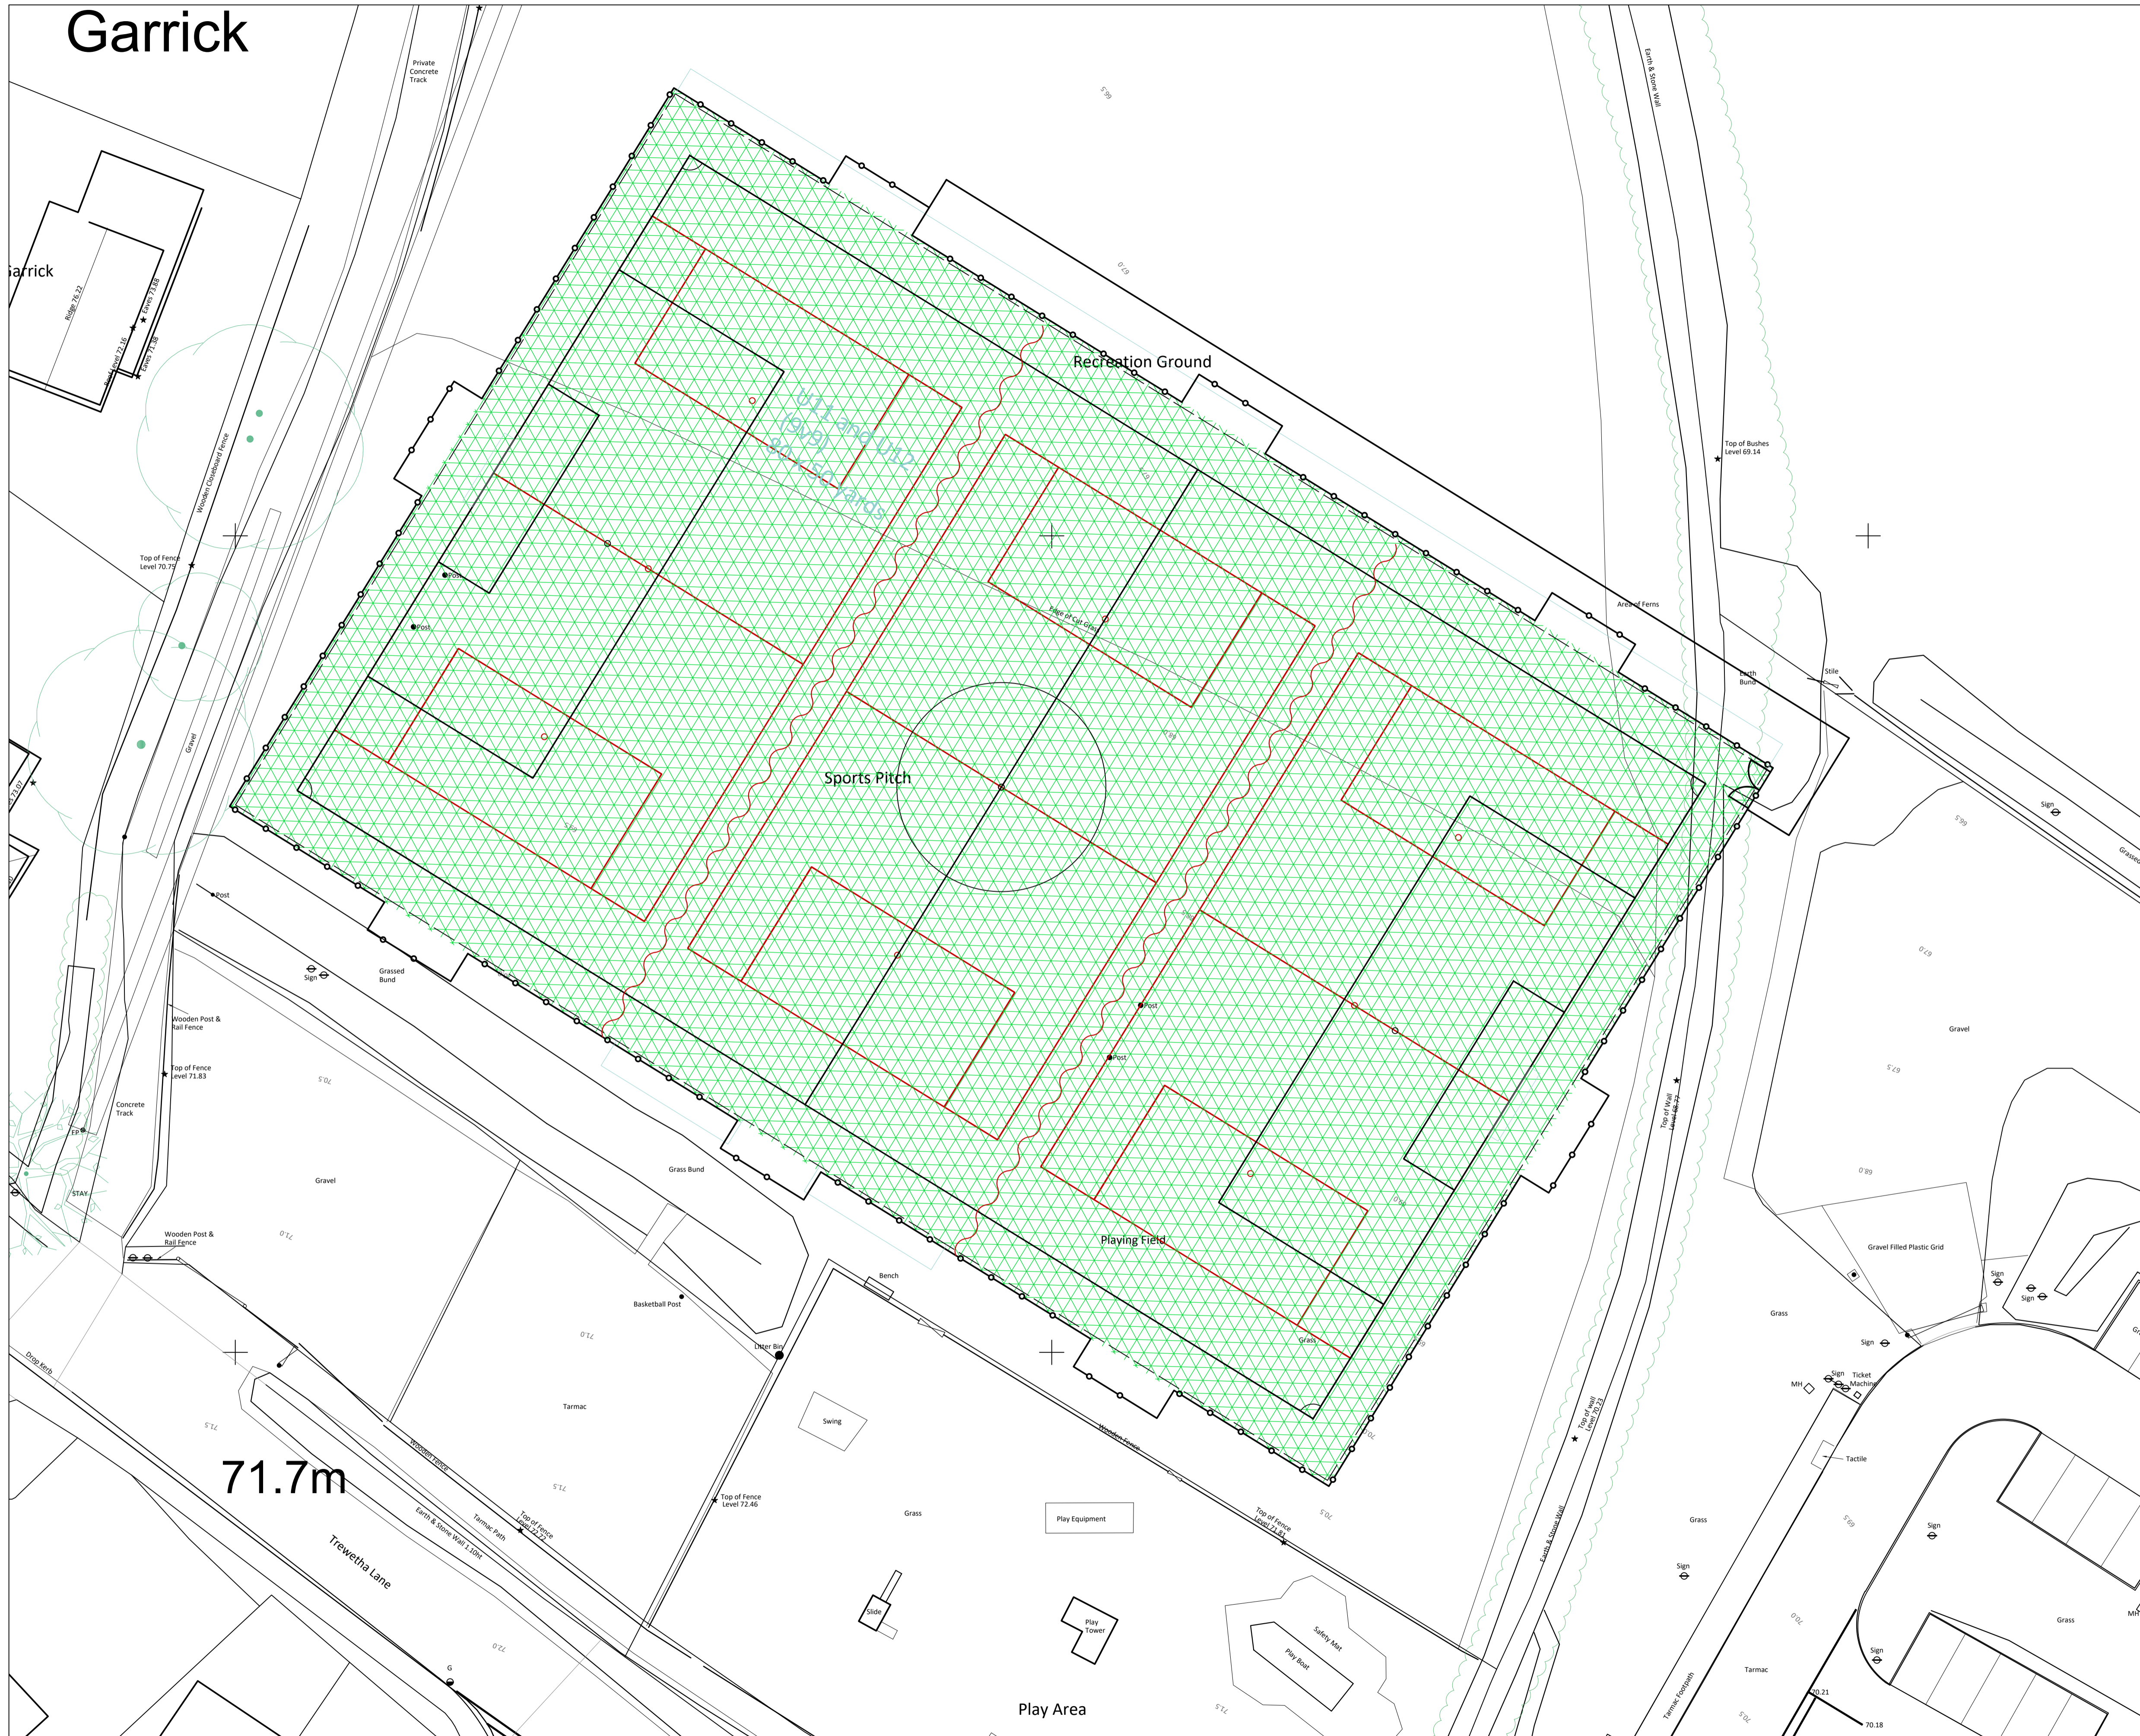

© CAD ARCHITECTS LIMITED

THE DESIGN AND LAYOUT IN THIS DRAWING ARE THE COPYRIGHT OF CAD ARCHITECTS LTD. AND MAY NOT BE AMENDED OR ADAPTED FOR ANY PURPOSE WITHOUT THE EXPRESS WRITTEN APPROVAL OF CAD ARCHITECTS LTD.  
 THE DRAWING IS TO BE USED SOLELY FOR THE INTENDED PURPOSE AND THE ARCHITECT ACCEPTS NO RESPONSIBILITY FOR ANY ERRORS OR OMISSIONS ARISING THROUGH UNAUTHORISED USE.  
 CONTRACTORS MUST CHECK ALL DIMENSIONS ON SITE. ONLY FIGURED DIMENSIONS ARE TO BE WORKED FROM. TAKE SITE DIMENSIONS FOR ALL FABRICATION WORK. REFER ALL DISCREPANCIES AND REQUIREMENTS FOR ADDITIONAL INFORMATION TO THE ARCHITECT FOR CLARIFICATION OF INSTRUCTION BEFORE PUTTING WORK IN HAND.

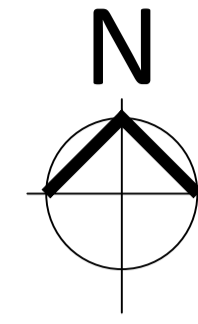

REV	DESCRIPTION	DATE	INS
-----	-------------	------	-----



CAD ARCHITECTS LTD  
 COURTLEIGH HOUSE, 74-75 LEMON STREET  
 TRURO, CORNWALL, TR1 2PN  
 CALL: 01872 630 040  
 MAIL: studio@cadarchitects.co.uk  
 WEB: www.cadarchitects.co.uk



PROJECT	PROPOSED IMPROVEMENTS	ARCHITECT	JFB
	PORT ISAAC PLAYING FIELDS	DATE	MAR 2022
	PORT ISAAC	CUSTOMER	ST ENDELLION PARISH COUNCIL
SCALE	1:500 @ A1	CHECKED	
DETAIL	SITE PLAN - U11/12 3G PITCH		

PHASE	FEASIBILITY	DRAWING NO.	3023-1-05	REVISION	
-------	-------------	-------------	-----------	----------	--

## 01 SITE PLAN - U11/12 3G PITCH

REF 3023-1-01  
 SCALE 1:200 @ A1